


Top & Bottom Infill Strips/filler block or profiled foam fillers insert between roof cladding and flashing.

RPFL SuperDek® Colorbond® XRW/Ultra 0.42BMT/0.48BMT Roof cladding. Base Materials: Steel Grade G550. BMT 0.42.Mass 4.3kg/m2 or 0.48BMT 4.9kg/m2. AZ 150 coating for XRW & AZ 200 coating for Ultra. Profiles tested for Cyclonic Conditions.

Flashguard Soft Edge flashing for metal roof accessories  
Weather sealing membrane with elastic characteristics compatible with zincalume, aluminium & galvanised steel roof materials.

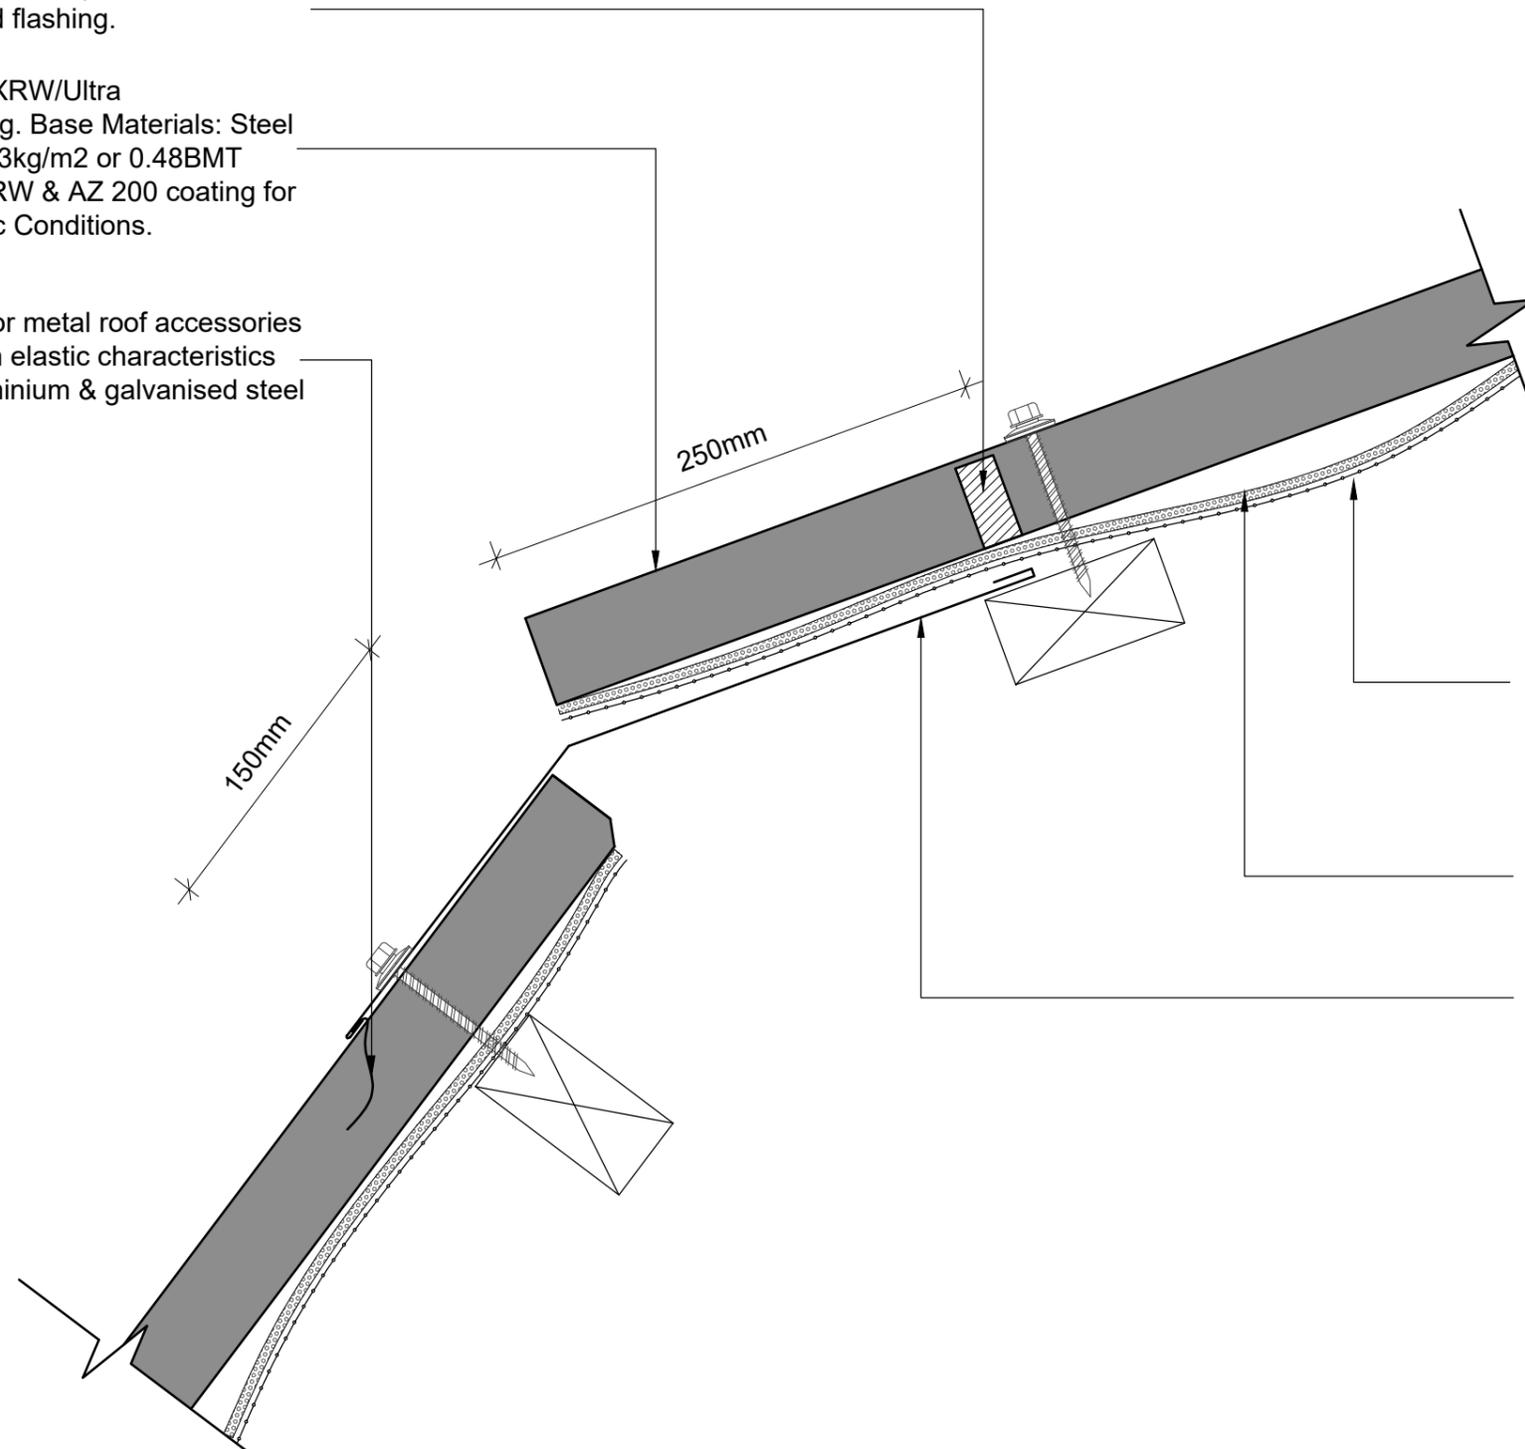

Aushmesh 300 Galvanized roof safety mesh  
Wire mesh 1.8 X 50m(90m2/roll) Mesh gap 300 X 150mm

Kingspan AIR-CELL INSULINER Self-Supported 3-in-1 Insulation Vapour Barrier and Radiant Barrier or 430 WF Med. duty sisalation

RPFL Std Colorbond® XRW/Ultra 0.55 BMT Flashing  
Base Materials: coating AZ200 Steel Grade G300. fixed to the roof cladding with SDM Screw.

Notes:  
All installation to be as per New Zealand steel specification and installation guide. (March 2011) & New Zealand roof and cladding CODE OF PRACTICE ( Version 2.2/2012 )



Roofing & Profiles (Fiji) Pte Ltd  
Ph: (679) 6673764 M: 999 9309  
Email:info@roofingandprofiles.com.fj

This drawing is the property of Roofing & Profiles (Fiji) Pte Ltd and must not be copied or disclosed to any third party without the written consent of the company.  
ALL DIMENSIONS ARE IN mm UNLESS STATED

PROJECT TITLE:  
**ROOF DETAILS**  
  
DRAWING TITLE:  
**SHOP DRAWINGS**

DRAWN: CVB	SCALE: 1:5 @ A4	SHEET No : SD 1160
DATE : 15/12/2020	REVISION No:	REVISION TITLE:
CHECKED BY:	APPROVED BY:	JOB NUMBER: 13 - RAIN